

APPROVED FOR FABRICATION ☐ APPROVED ☐ APPROVED AS NOTED ☐ RESUBMIT COMPANY: _____ BY: _____ DATE: _____	
--	--

If you are placing equipment into an area which has certain standards or codes other than those normally accepted in the electrical and communications industry (i.e., etc.) Delfield must be advised of these specifications in detail before fabrication of the equipment in order that we may quote additional costs if any. Failure to notify the Delfield Company before fabrication releases us from any obligation to modify our standards without any additional charges.

Shelleysteel®

NOTES:

- * TOPS ARE TO BE 14 GAUGE S/S
- * PROVIDE INTERLOCKS AS REQUIRED
- * ALL STANDARD LOCKING POLYURETHANE CASTERS
- * CORDS STANDARD WITH 90° PLUGS
- * UNITS SPECIFIED WITH DRAINS TO HAVE GATE VALVE AND GARDEN HOSE HOOK UP


* WHEN TRAY SLIDE/WORK SHELF BRACKETS ARE USED:
FOLD DOWN BRACKETS ARE STANDARD UNLESS
OTHERWISE REQUESTED

* ALL 120 VOLT RECEPTACLES (15 AND 20 AMP) WILL
GFCI PROTECTED DUPLEXES

ENVIRONMENTALLY FRIENDLY INSULATION
* KYOTO PROTOCOL COMPLIANT

- * NON O.D.P. (OZONE DEPLETION POTENTIAL)
- * NON G.W.P. (GLOBAL WARMING POTENTIAL)
- * POLYURETHANE INSULATION

* SHELLESTEEL: PROVIDE ANGULAR FRAME BASES WITH REINFORCED STAINLESS STEEL SIDE PANELS

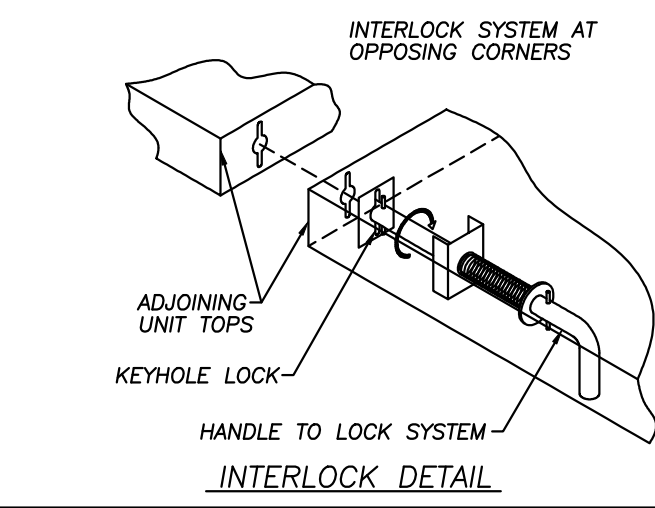



Q.	REVISIONS:	DATE:	BY:
1			
2			
3			
4			
5			

JOB NAME: M & T BANK CAFETERIA
DEALER: SINGER MA LLC DBA SINGER



980 S. ISABELLA RD.
MT. PLEASANT, MI 48858
(989) 773-7981 * 800-733-8821

Delfield®

SHEET NUMBER: 1 OF 1	DRAWN BY: JD
SJ NUMBER:	APPROVED BY: J. NOTTINGHAM
DRAWING NUMBER: 876476-001A	DATE: 11/27/24
	SCALE: 3/8" = 1'-0"

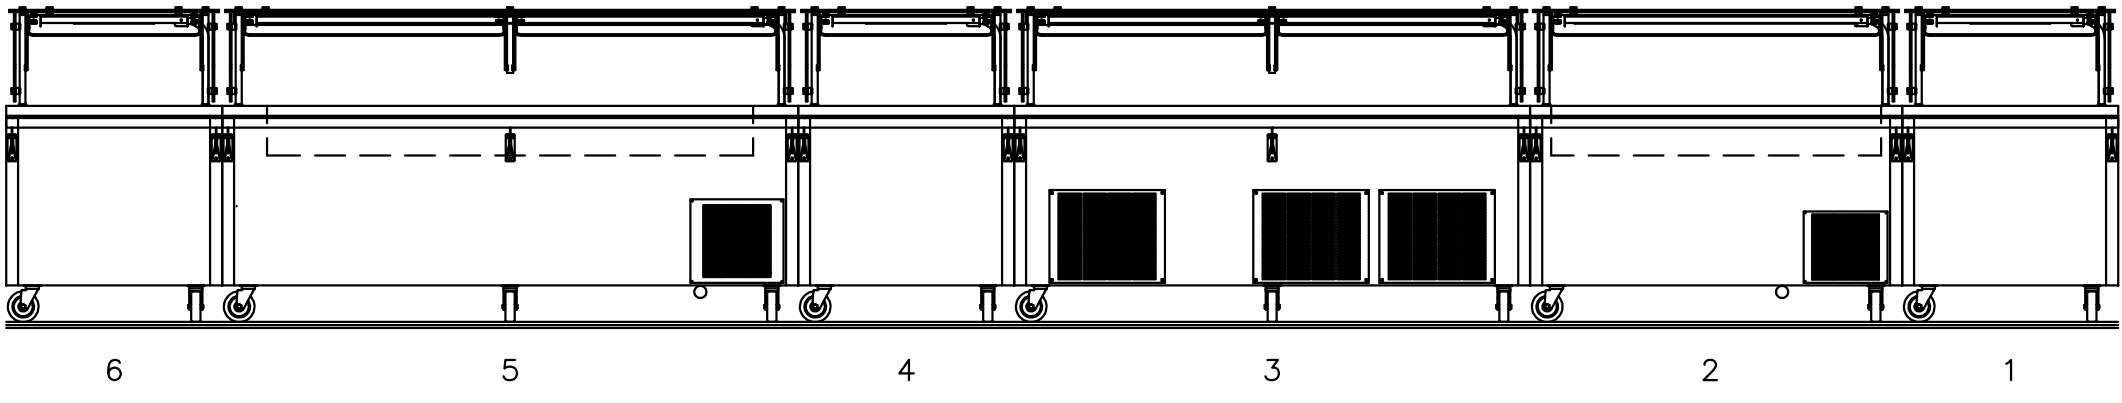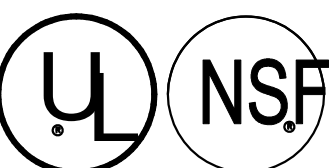

**FLEXIWELL UNITS ARE
DRY OPERATION ONLY**

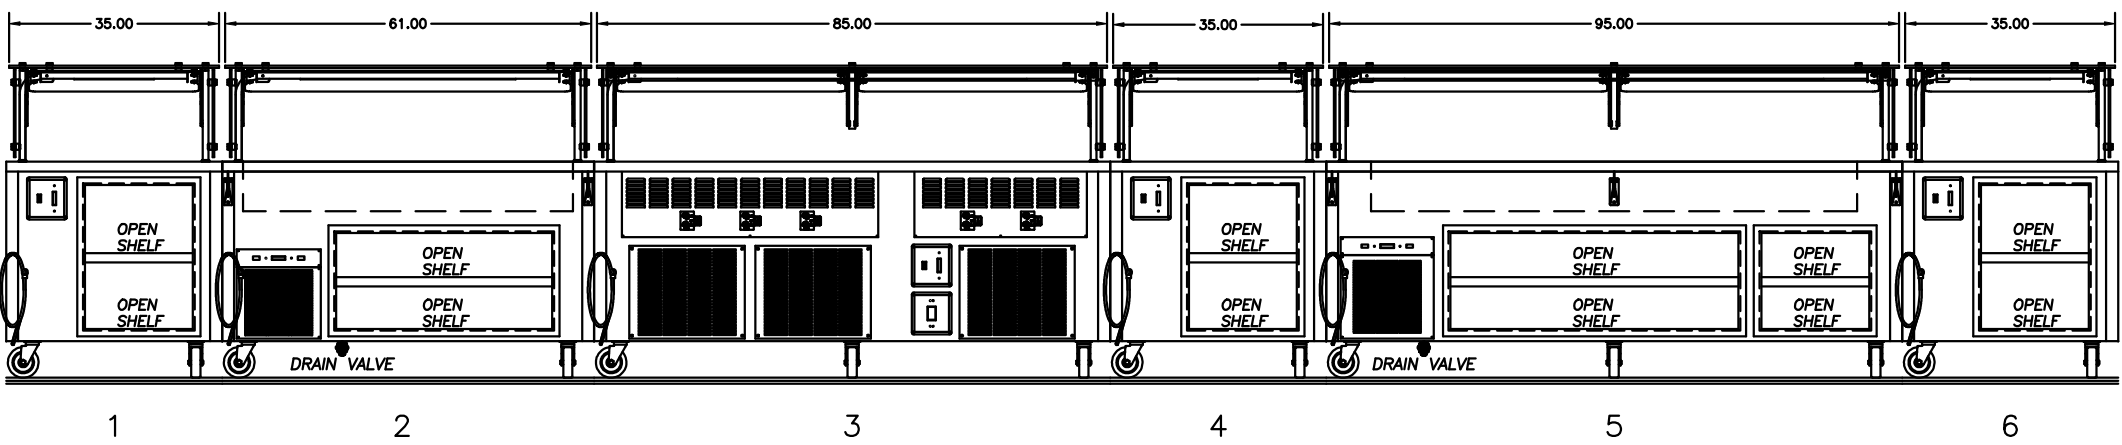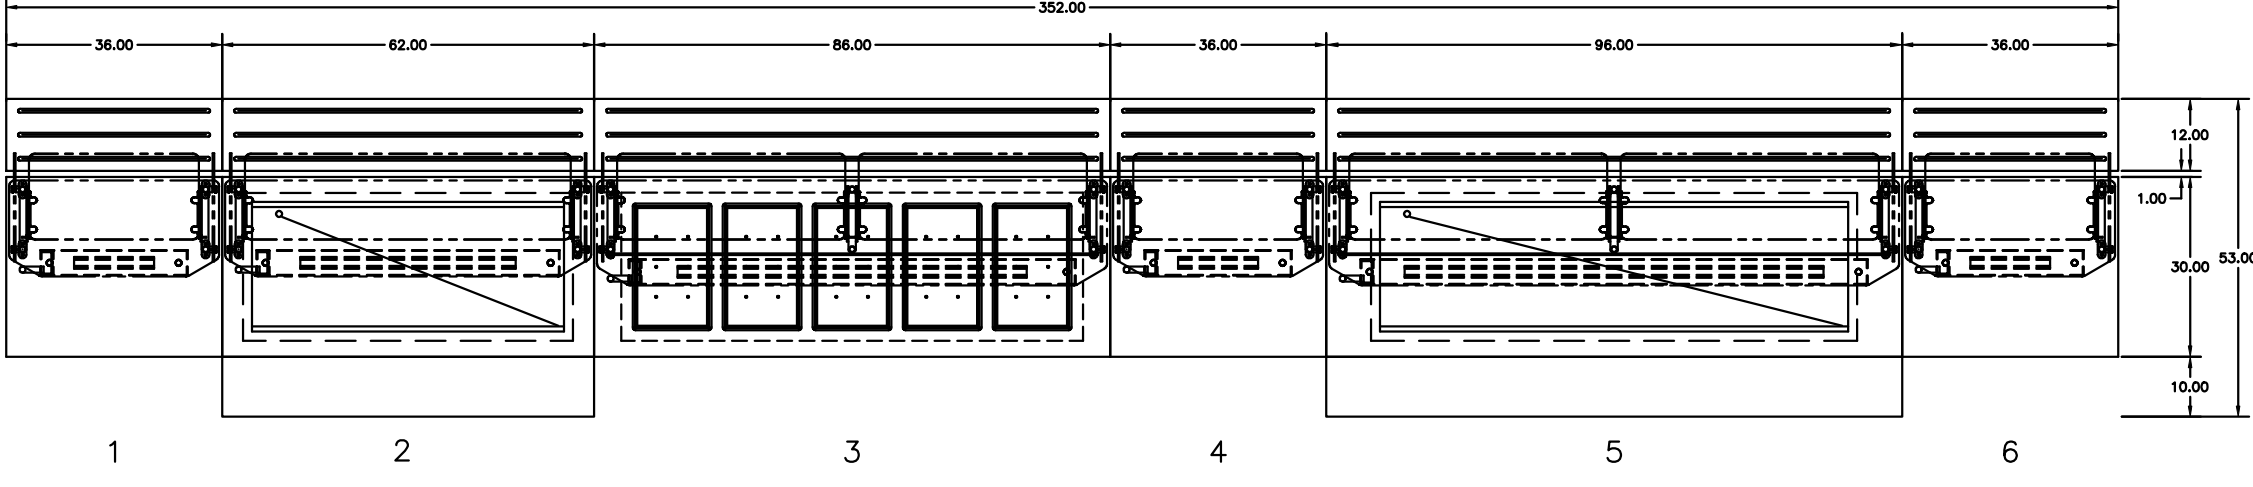[illegible]